

US Army Corps
of Engineers
Buffalo District

[illegible]

own by:	CAD
received by:	
received by:	
Interviewer:	
Conf. Survey Unit	
Approved	
Date:	

U.S. ARMY ENGINEER DISTRICT
CORPS OF ENGINEERS
BUFFALO, NEW YORK 14207-3199

CLEVELAND HARBOR, OHIO


PROJECT CONDITION SOUNDINGS 2004

SCALE: 1" = 200'

SCALE OF FEET
0 50 100 150 200

Sheet
reference
number:
043-CLV-14

Sheet **4** of **4**

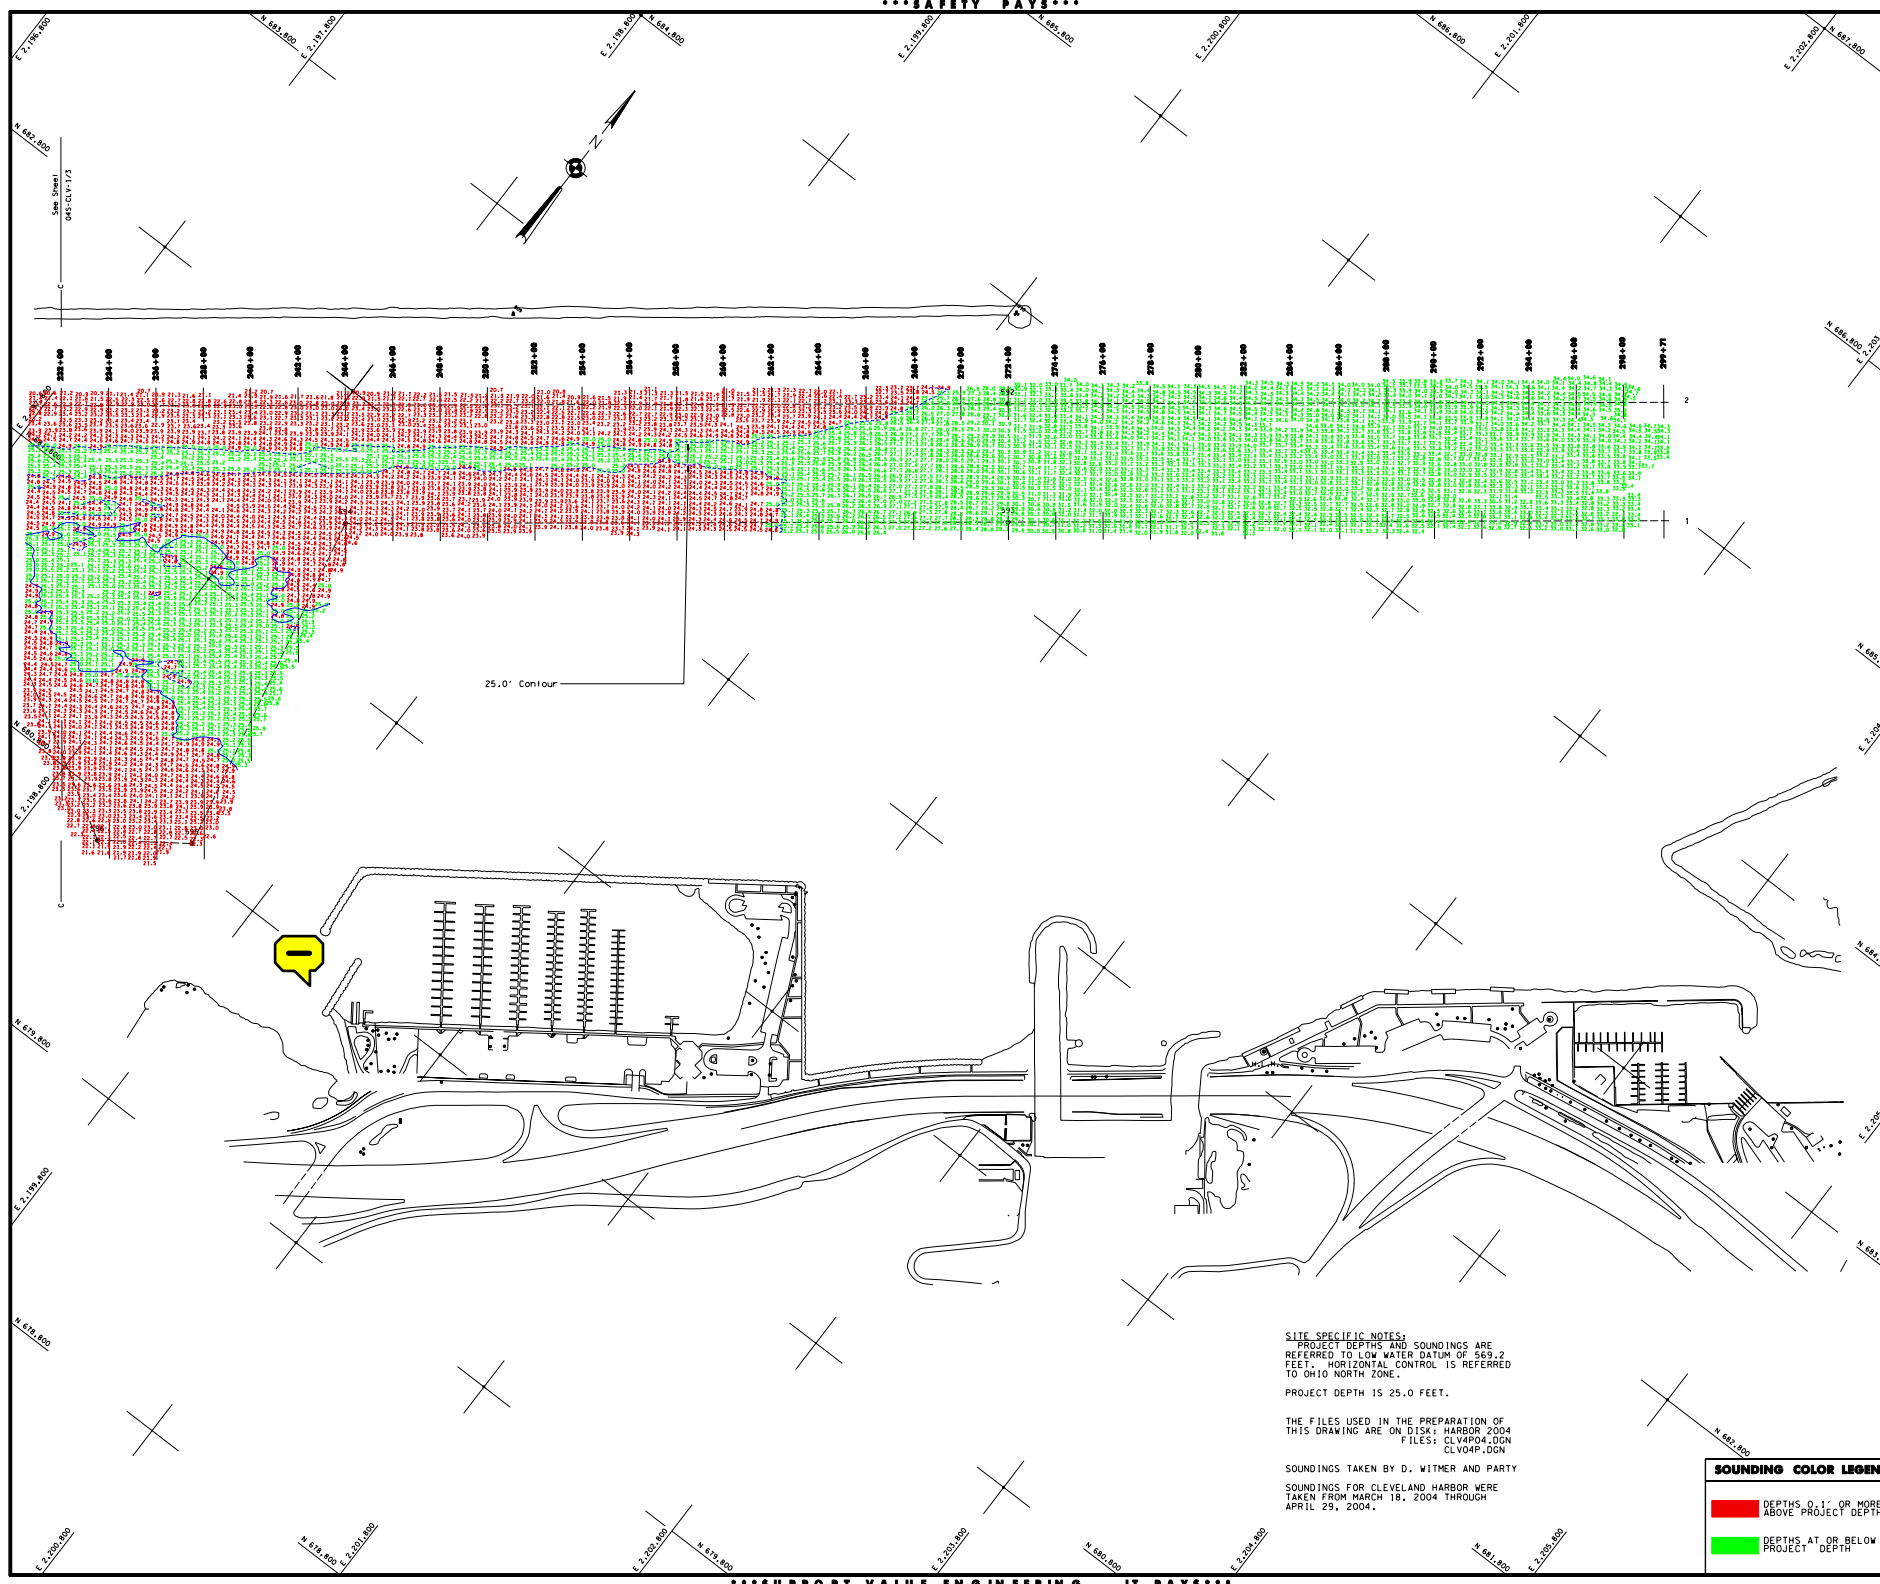

SITE SPECIFIC NOTES:
PROJECT DEPTHS AND SOUNDINGS ARE
REFERRED TO LOW WATER DATUM OF 569.2
FEET. HORIZONTAL CONTROL IS REFERRED
TO OHIO NORTH ZONE.

PROJECT DEPTH IS 25.0 FEET.

THE FILES USED IN THE PREPARATION OF
THIS DRAWING ARE ON DISK: HARBOR 2004
FILES: CLV4P04.DGN
CLV04P.DGN

SOUNDINGS TAKEN BY D. WITMER AND PARTY
SOUNDINGS FOR CLEVELAND HARBOR WERE
TAKEN FROM MARCH 18, 2004 THROUGH
APRIL 29, 2004.

SOUNDING COLOR LEGEND

DEPTHS 0.1' OR MORE
ABOVE PROJECT DEPTH

DEPTHS AT OR BELOW
PROJECT DEPTH